



House: 121sqm | Land: 301m²

HOUSE & LAND PACKAGE LOT 5153

Bring the whole family together in this centrally designed home, You can relax or entertain in the open plan living area, features such as walk in robe and ensuite in the master bedroom will be sure to give your new home a grand feel. clever uses of space give great functionality to the home along with built in robes to the remaining bedrooms. This home also comes with flooring and air conditioning along with a driveway included this certainly ticks more boxes. Luxury living is effortlessly within reach here.



MORGAN NOTLEY
MorganN@championhomes.com.au
0404 871 672



3 BED



2 BATH



1 CAR


\$610,900

(PACKAGE PRICE)


HOUSE PRICE \$211,900
LAND PRICE \$399,000

INCLUSIONS

- Site Costs and BASIX
- Council Development Application fees
- Plain Concrete driveway
- Quality floor tiles to entry hallway, kitchen, family and dining
- Quality carpet to balance of house
- Tiles to entry porch
- Gas pack
- Insulation to walls and ceiling
- Caesarstone kitchen benchtop
- Air conditioning split system

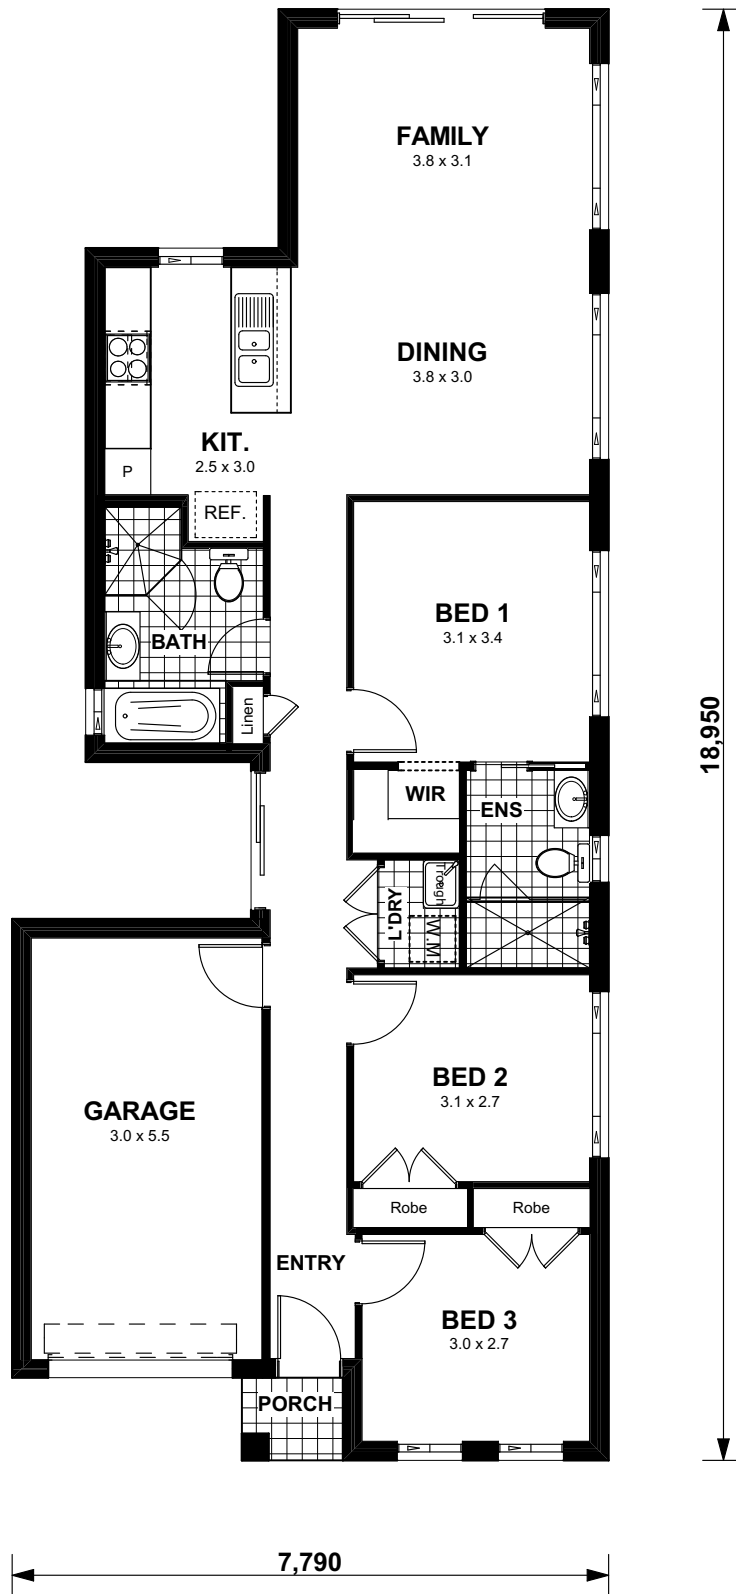

Floor Plan
SCALE 1:100

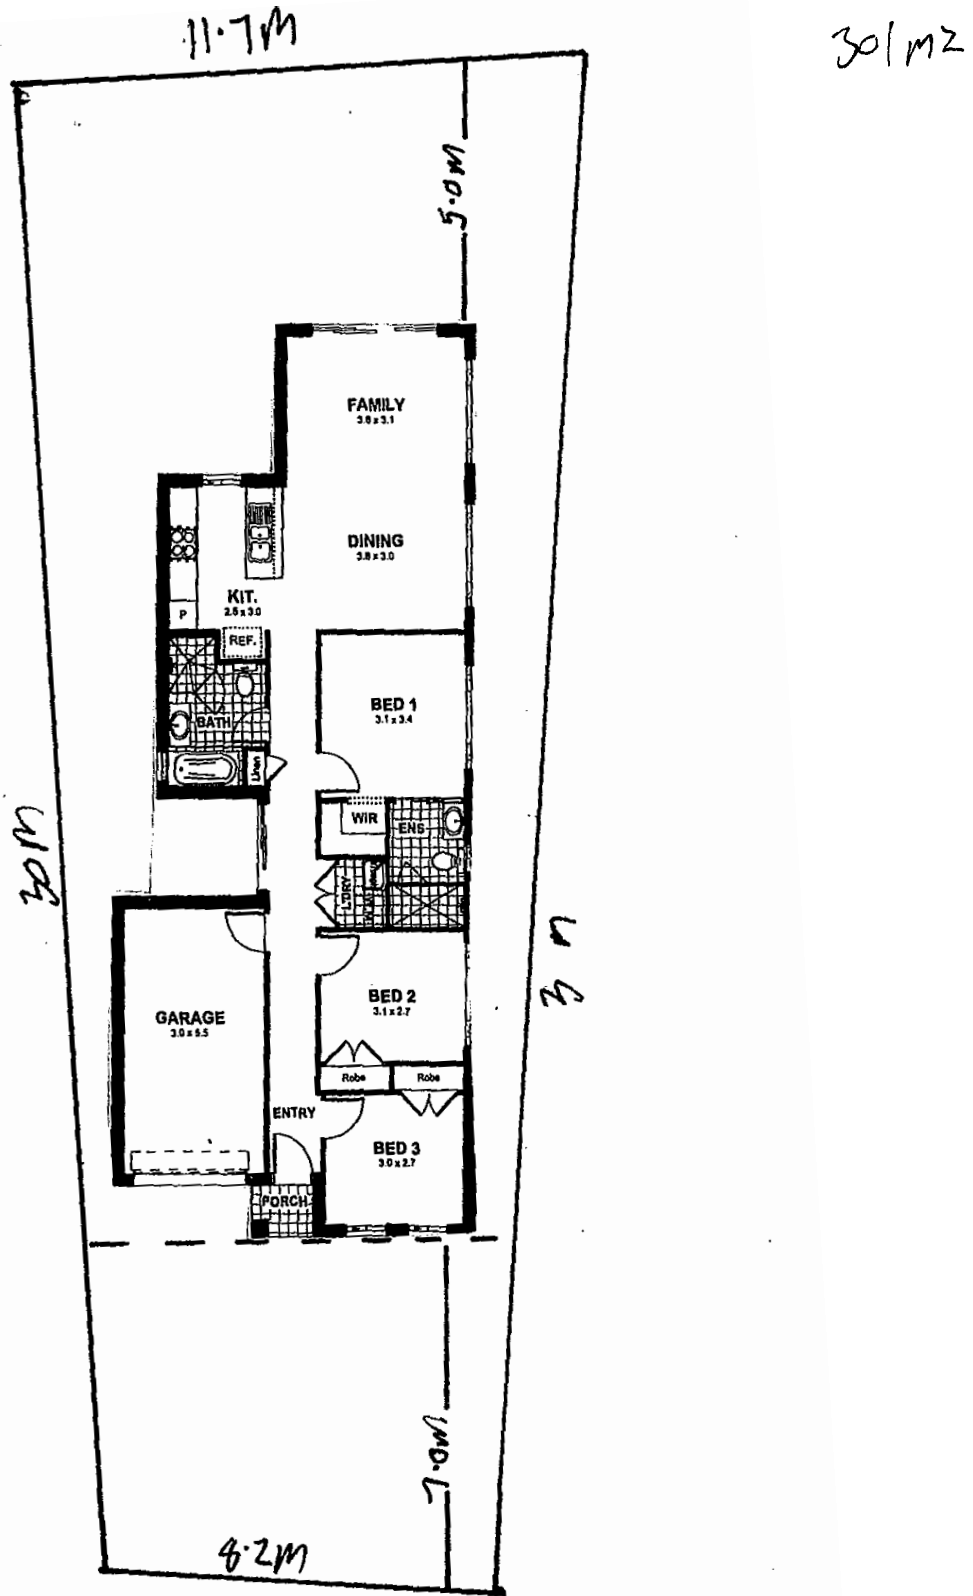

Lot 5153